

RED BUILDING

750 SAN VICENTE BOULEVARD
WEST HOLLYWOOD, CA 90069
(T)310.657.0800 (F)310.652.8576

PROJECT OF:
PACIFIC RED, LLC
C/O COHEN BROTHERS REALTY CORPORATION
791 LENOXTON AVENUE
NEW YORK, NY 10022

(F)212.753.8070

(T)212.638.1800

GRUENASSOCIATES
ARCHITECTURE PLANNING INTERIORS

3200 Southwestern Boulevard, Suite 200 Los Angeles, CA 90048
TEL: (323) 937-4270 FAX: (323) 937-0201


DESIGN ARCHITECT
PELLI CLARKE PELLI ARCHITECTS

1058 CHAPEL STREET
NEW HAVEN, CT 06510

(T)860.777.2515

(F)203.797.2656


CONSULTANT

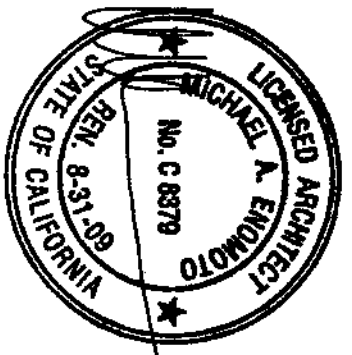

ARCHITECT/ENGINEER SEAL

The design and construction of this building, structure, and improvements are the result of the personal and professional services of the undersigned, who is a duly licensed Professional Engineer in the State of California. The undersigned hereby certifies that the design and construction of this building, structure, and improvements are in accordance with the provisions of the California Building Code and the California Engineering Law. The undersigned also certifies that the design and construction of this building, structure, and improvements are in accordance with the provisions of the California Building Code and the California Engineering Law. The undersigned also certifies that the design and construction of this building, structure, and improvements are in accordance with the provisions of the California Building Code and the California Engineering Law.

© GRUEN ASSOCIATES 2008

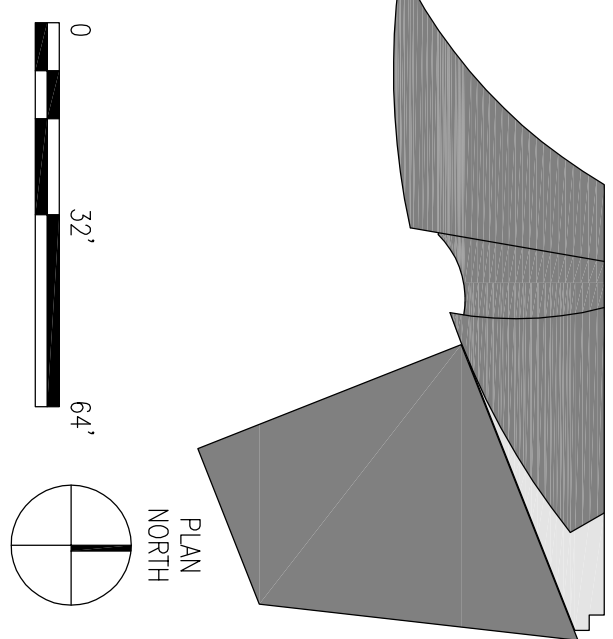

IF SHEET IS LESS THAN 30"X42", THIS IS A REDUCED PRINT. REDUCE SCALE ACCORDINGLY.

KEY PLAN

NO.	DATE	ISSUED FOR	BY
1	05/27/09	BULLETIN 20.1	
2	06/18/08	BULLETIN 4	
3	06/18/08	ISSUED FOR CONSTRUCTION	
4	03/05/08	ISSUED FOR CONSTRUCTION	

NO.	DATE	ISSUED FOR	BY
1	05/27/09	BULLETIN 20.1	
2	06/18/08	BULLETIN 4	
3	06/18/08	ISSUED FOR CONSTRUCTION	
4	03/05/08	ISSUED FOR CONSTRUCTION	

PARKING LEVEL P7
LIFE SAFETY PLAN

SHEET TITLE

G308

SHEET NO.


STAIR RW-1/ RE-1	FROM PALM COURT	OCCUPANTS	100
STAIR RW-1/ RE-1	PARKING	OCCUPANTS	364
STAIR RW-1/ RE-1	STAR WIDTH REQUIRED	109"	
STAIR RW-1/ RE-1	STAR WIDTH PROVIDED	120"	

STAIR RE-2	PALM COURT LEVEL	OCCUPANTS	96
STAIR RE-2	STAR WIDTH REQUIRED	47"	
STAIR RE-2	STAR WIDTH PROVIDED	29"	
STAIR RE-2	DOOR WIDTH REQUIRED	32"	

OPEN TO SKY

STAIR RW-2	OFFICE OCCUPANCY	OCCUPANTS	120
STAIR RW-2	STAR WIDTH REQUIRED	36"	
STAIR RW-2	STAR WIDTH PROVIDED	60"	
STAIR RW-2	DOOR WIDTH REQUIRED	24"	
STAIR RW-2	DOOR WIDTH PROVIDED	42"	

STAIR RW-2/PALM COURT	OCCUPANTS	100
STAIR RW-2/PALM COURT	STAR WIDTH REQUIRED	30"
STAIR RW-2/PALM COURT	STAR WIDTH PROVIDED	60"

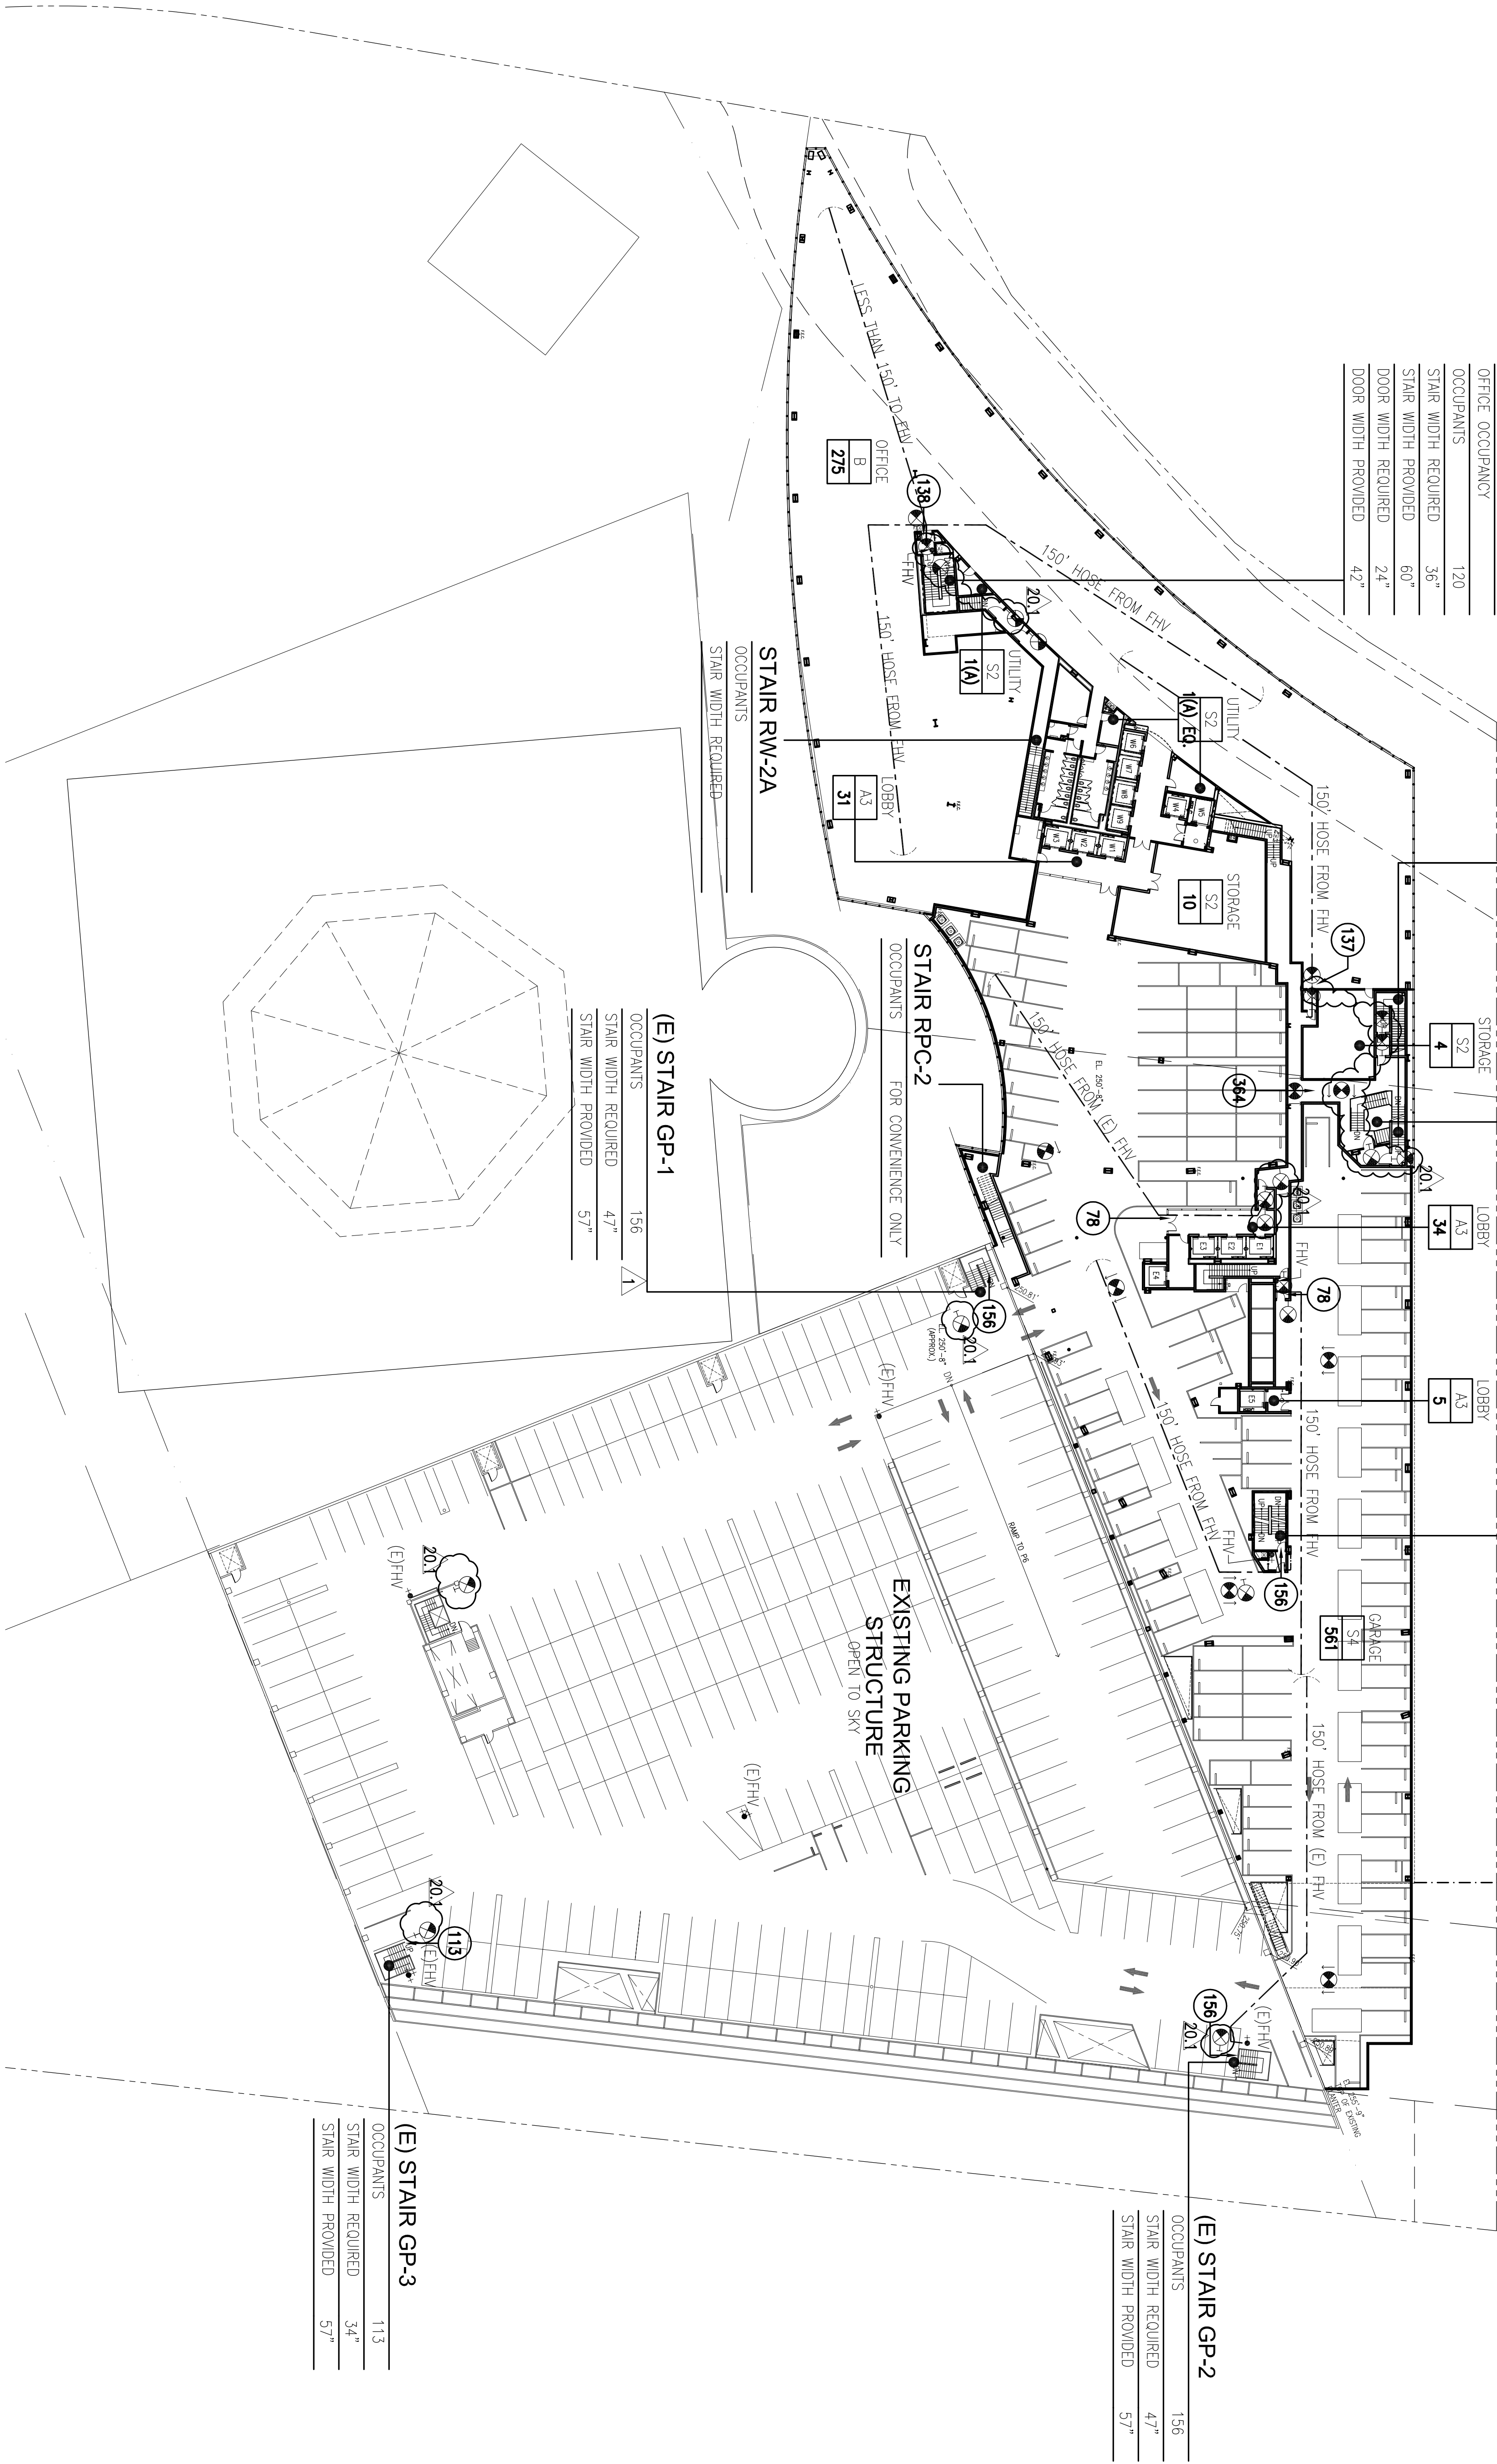

LIFE SAFETY PLAN NOTES

A. SEE SHEET G301 FOR TYPICAL LIFE SAFETY PLAN NOTES

OCCUPANCY LOAD FACTORS


ROOM TYPE	AREA PER OCCUPANT
GARAGE	200 S.F.
STORAGE	300 S.F.
OFFICES	100 S.F.
UTILITY (MECH, EQUIPT, ETC.)	300 S.F.
LOBBY, PALM COURT	15 S.F.
UTILITY	300 S.F.

LEVEL P7 EXIT SUMMARY

TOTAL EXIT OCCUPANT LOAD	800
TOTAL STAIR WIDTH REQUIRED	240"
TOTAL STAIR WIDTH PROVIDED	411"
TOTAL DOOR WIDTH REQUIRED	NA
TOTAL EXIT WIDTH PROVIDED	NA

LEGEND

XG-1BLC-G300.dwg

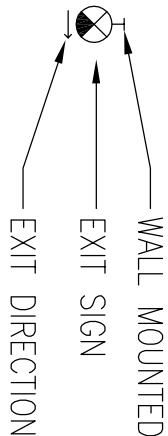

1-HOUR FIRE RATING
2-HOUR FIRE RATING
3-HOUR FIRE RATING
ROOM OCCUPANT LOAD
ROOM TYPE
ACCESSORY USE
ROOM OCCUPANT LOAD

CONFERENCE
LOBBY, PALM COURT
UTILITY

EXITING LOAD
EXITING LOAD

FIRE HOSE VALVE (2 1/2")